


SECOND FLOOR PLAN  
PROPOSED FLOOR SPLIT - SCALE 1:200

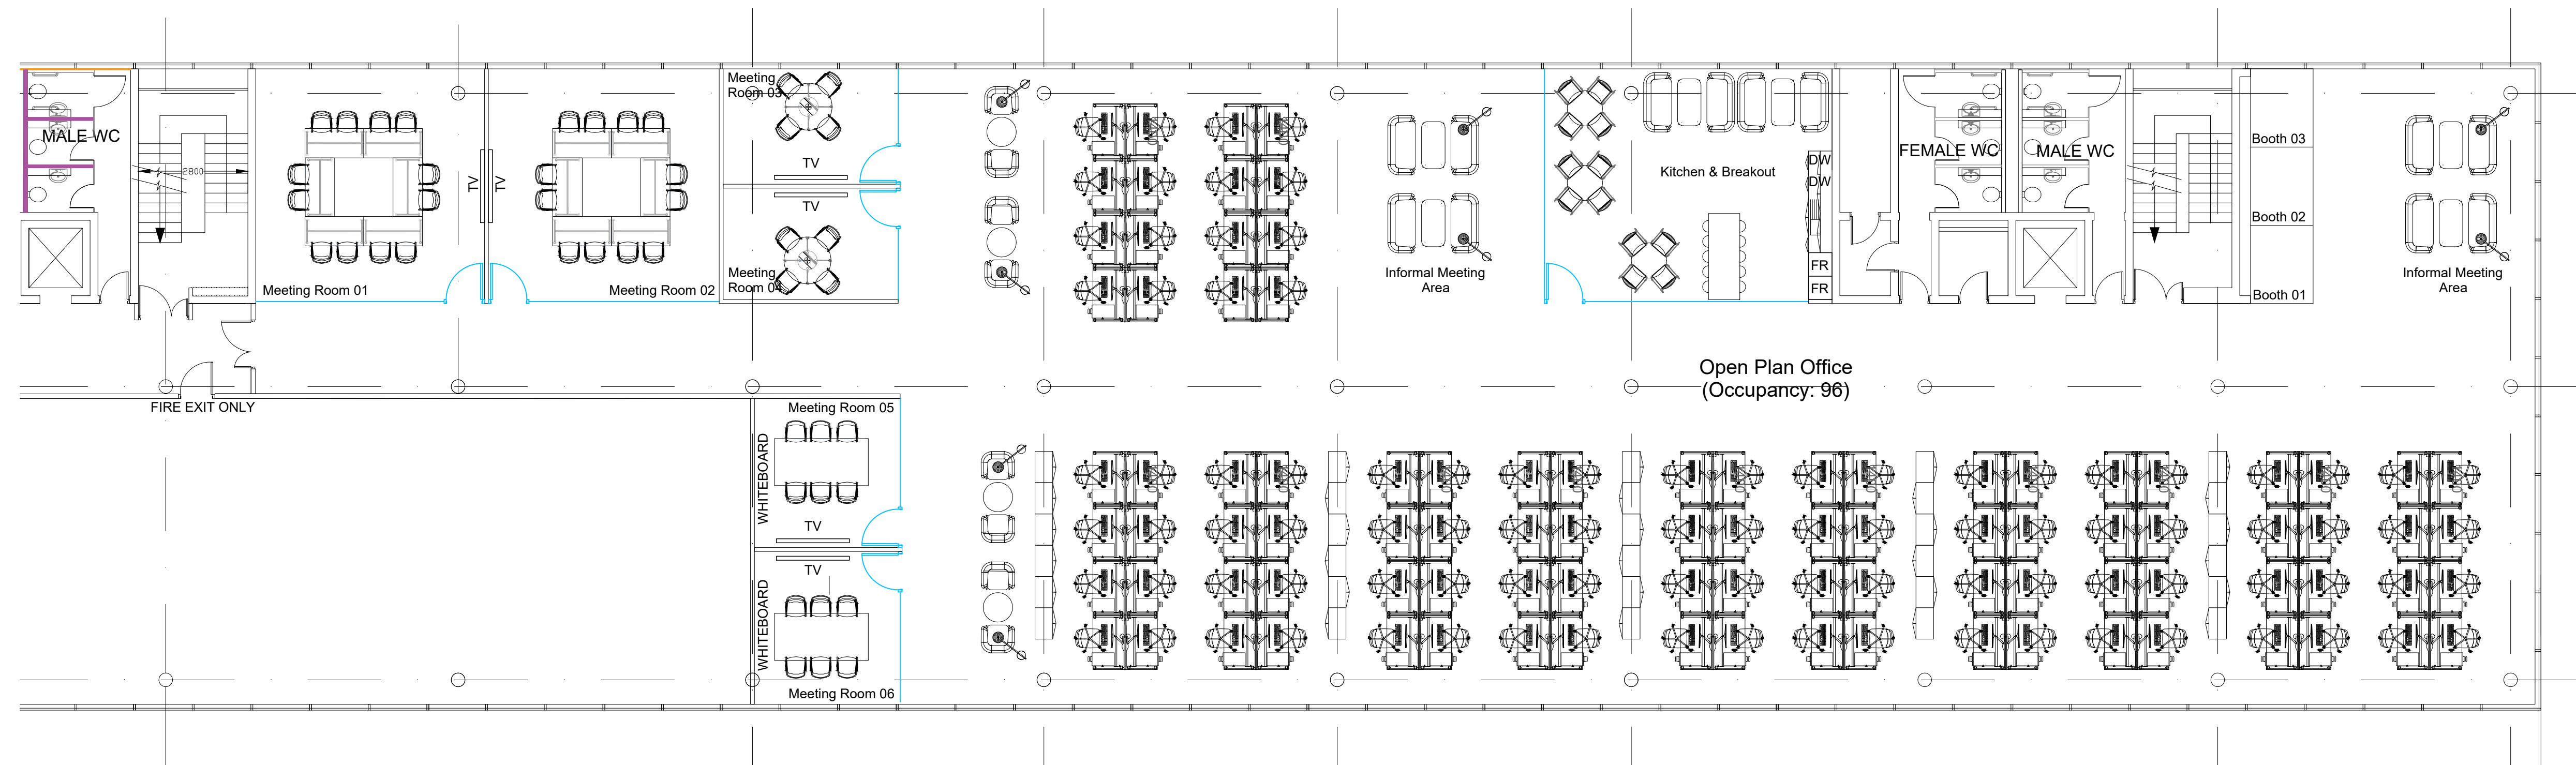

SECOND FLOOR PLAN  
PROPOSED OFFICE LAYOUT - SCALE 1:100